


NORWELL TOWN HALL LEVEL 1

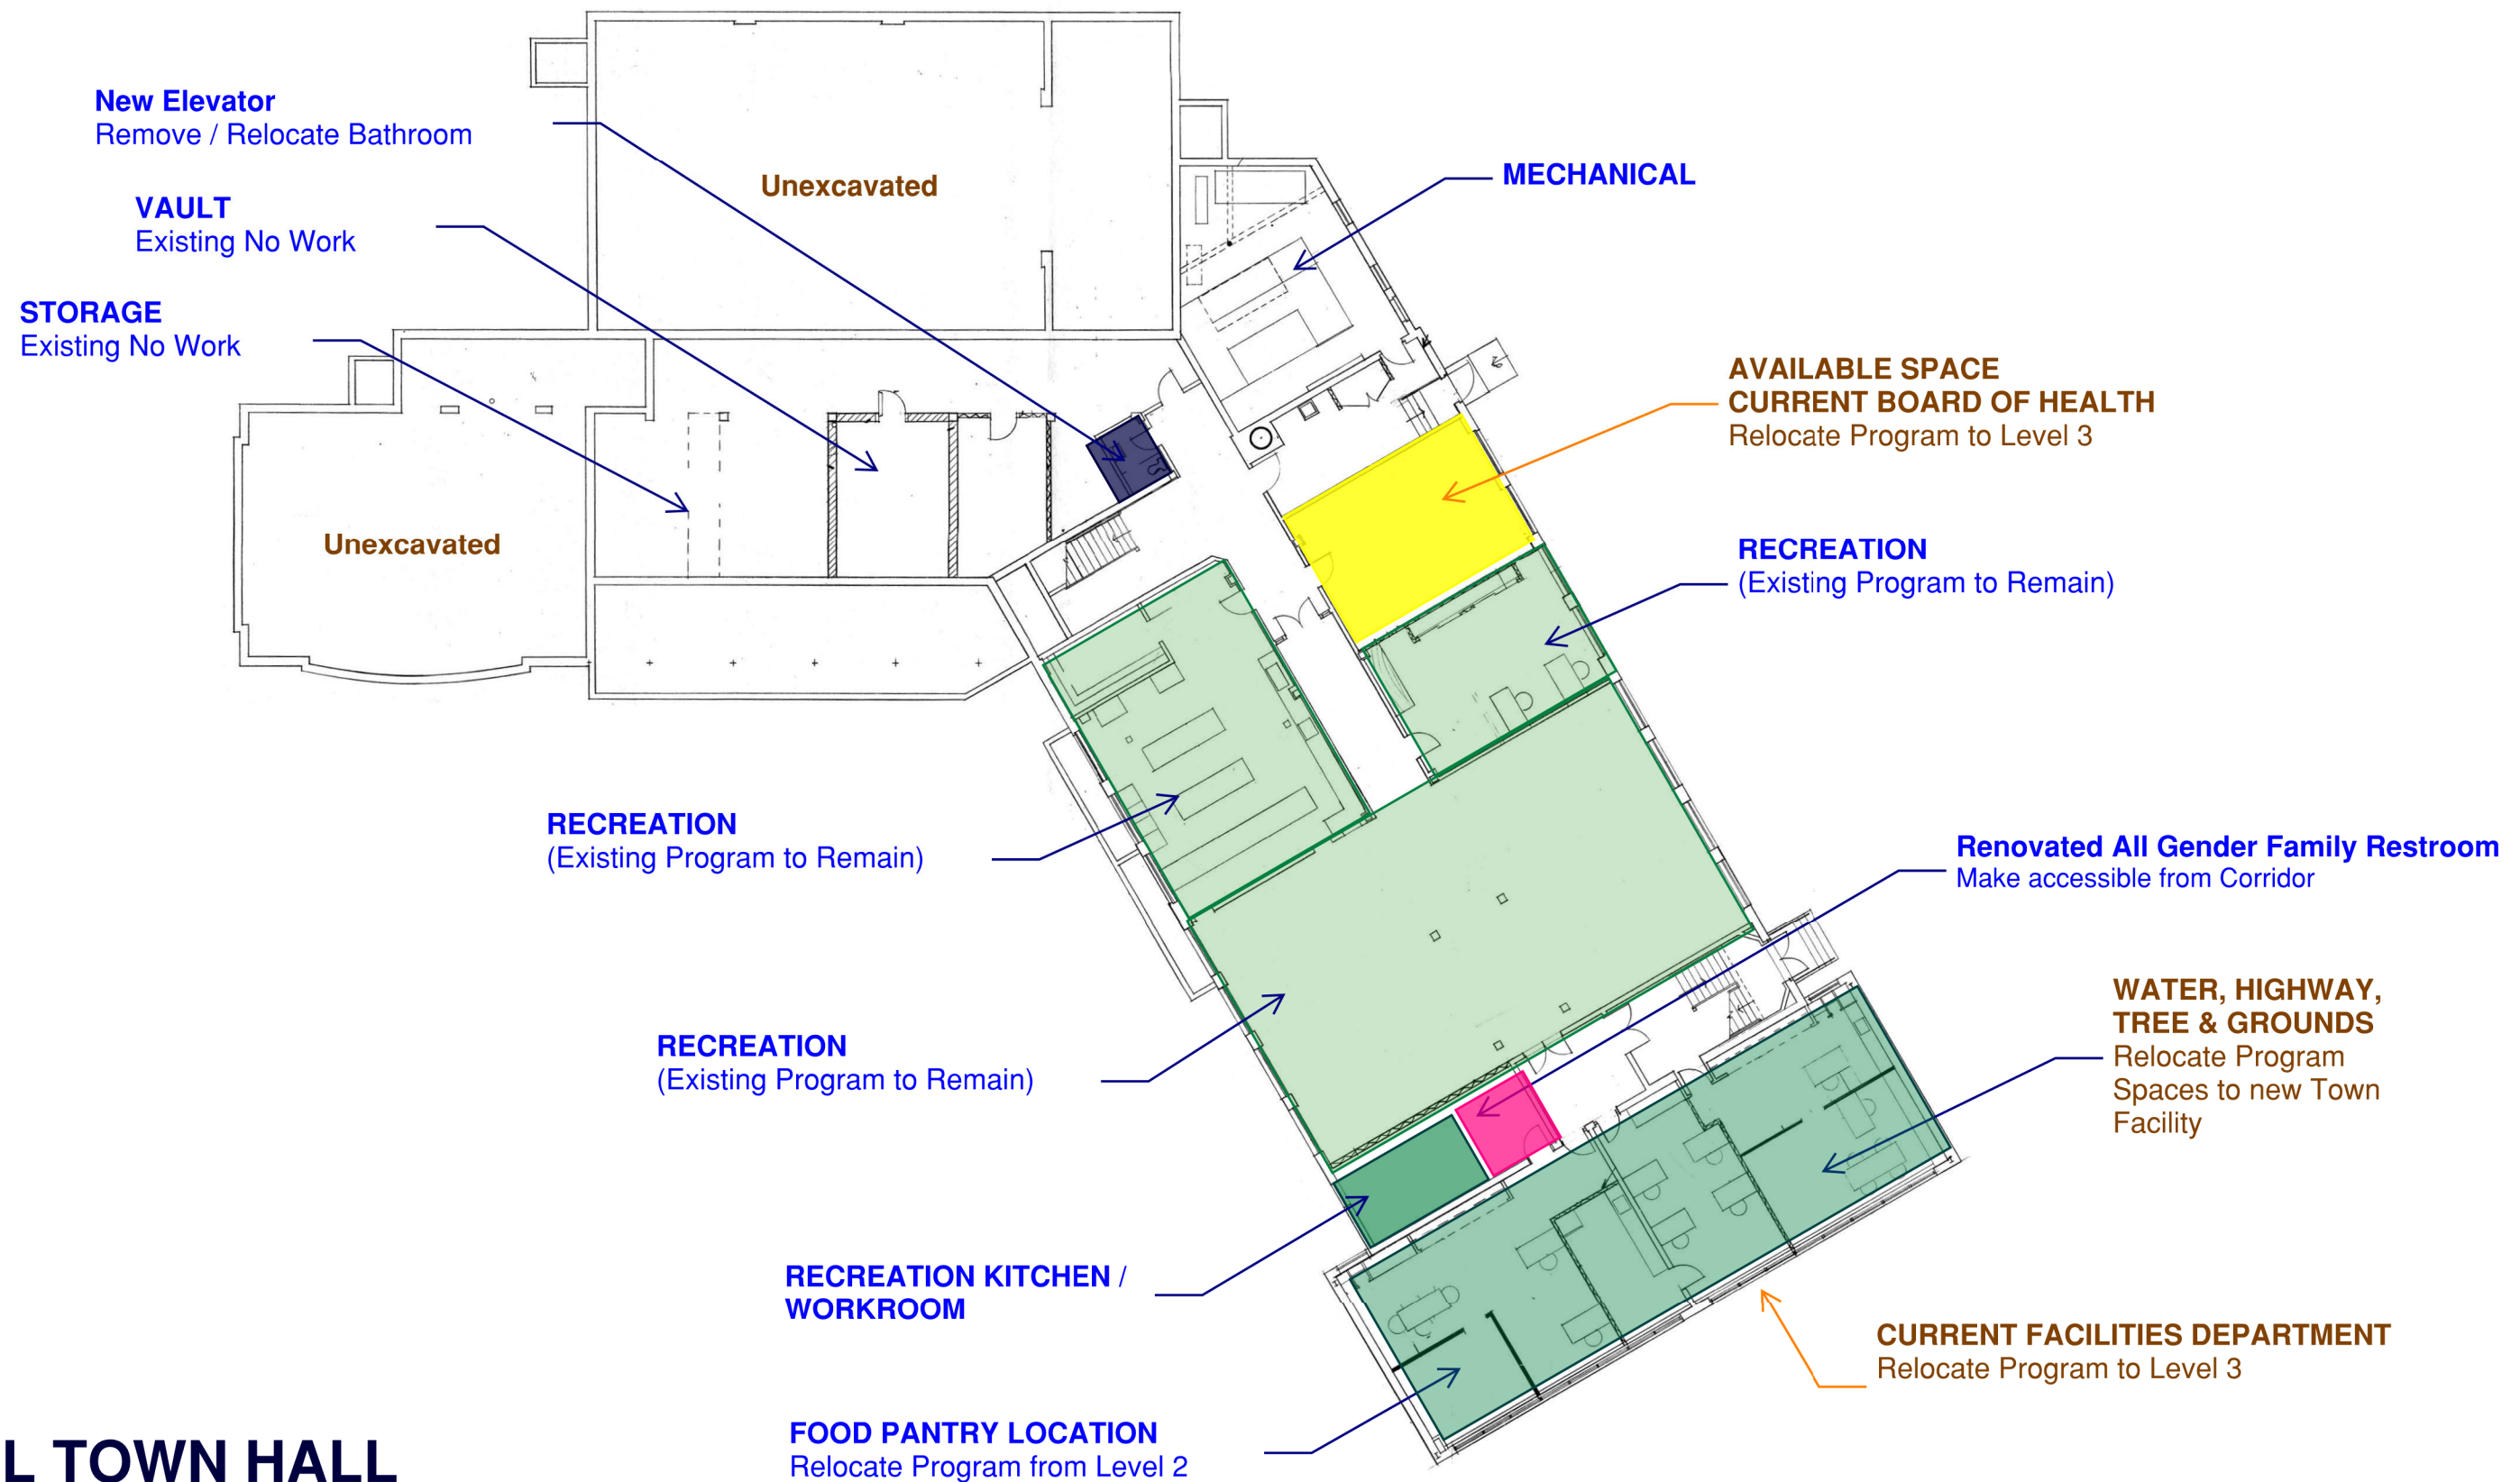

ADA ENTRY
Secondary Accessible Entry

MULTIPURPOSE GYM / MEETING SPACE
Large Meeting Space # 2 / Activity Area

**MEETING ROOM
AV CLOSET**

**MEETING ROOM
(SELECT BOARD'S ROOM)**
Large Meeting Space # 1

**MEETING ROOM
STORAGE CLOSET**

LOBBY / PREFUNCTION
Expanded Lobby Space

**VETERAN'S AFFAIRS &
COPY WORKROOM**
(Relocated Program)

TREASURER / COLLECTION
(Existing Program to Remain)

MULTIPURPOSE SPACE
Medium Meeting Room # 1

MULTIPURPOSE SPACE
Small Meeting Rooms # 1

CONSERVATION COMISSION
(Relocated Program Space)

MEN'S ROOM
(Full Renovation)

PLANNING COMMISSION
(Existing Program to Remain)

STAGE PLATFORM / MULTIPURPOSE SPACE / STORAGE
(Medium Meeting Room # 2)

Environmental Services Closet (Reconfigured Closet)

New Elevator (Reconfigure Closets as Required)

INFORMATION TECHNOLOGY (Existing
Program to Remain)

WOMEN'S ROOM
(Full Renovation)

BUILDING DEPARTMENT
(Existing Program to Remain)

ASSESSOR'S OFFICE
(Existing Program to Remain)

TOWN CLERK
(Existing Program to Remain)


TOWN CLERK SECURE STORAGE
(New Program to be created)

MULTIPURPOSE SPACE
Small Meeting Room # 2

NORWELL TOWN HALL LEVEL 2



**THIS LEVEL IS
CURRENTLY
UNOCCUPIED AND WILL
NEED TO BE
RENOVATED
ALL PROGRAMS
RELOCATION**

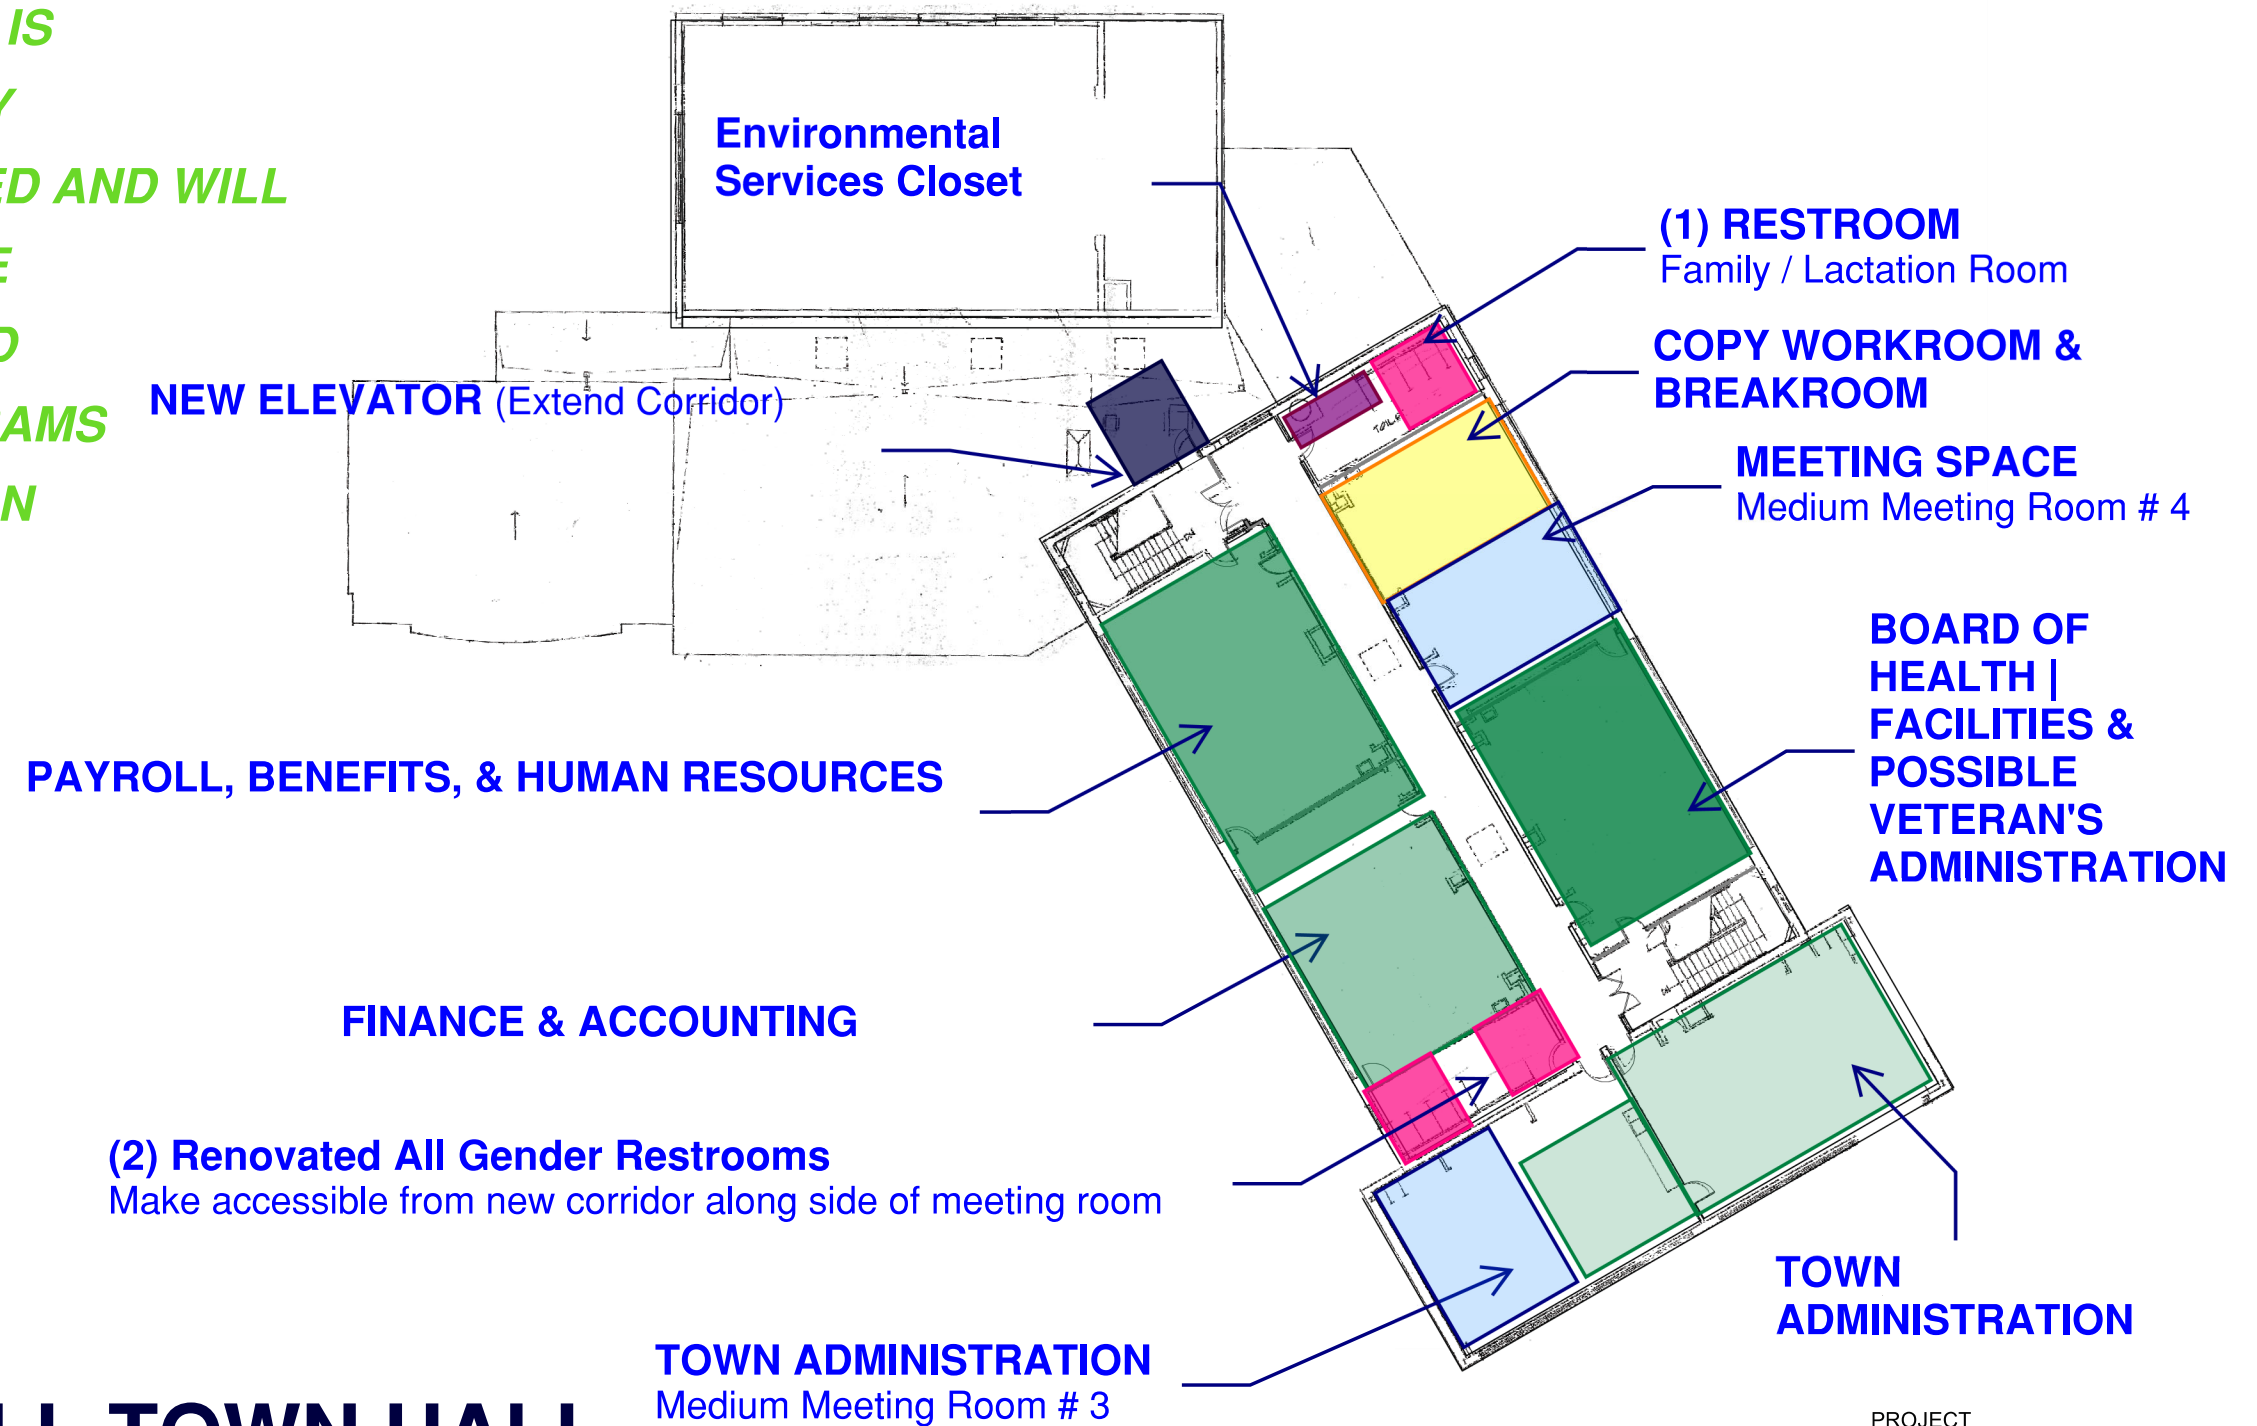

NORWELL TOWN HALL LEVEL 3

SCALE: 3/64" = 1'-0" 0 16' 32' 48'

